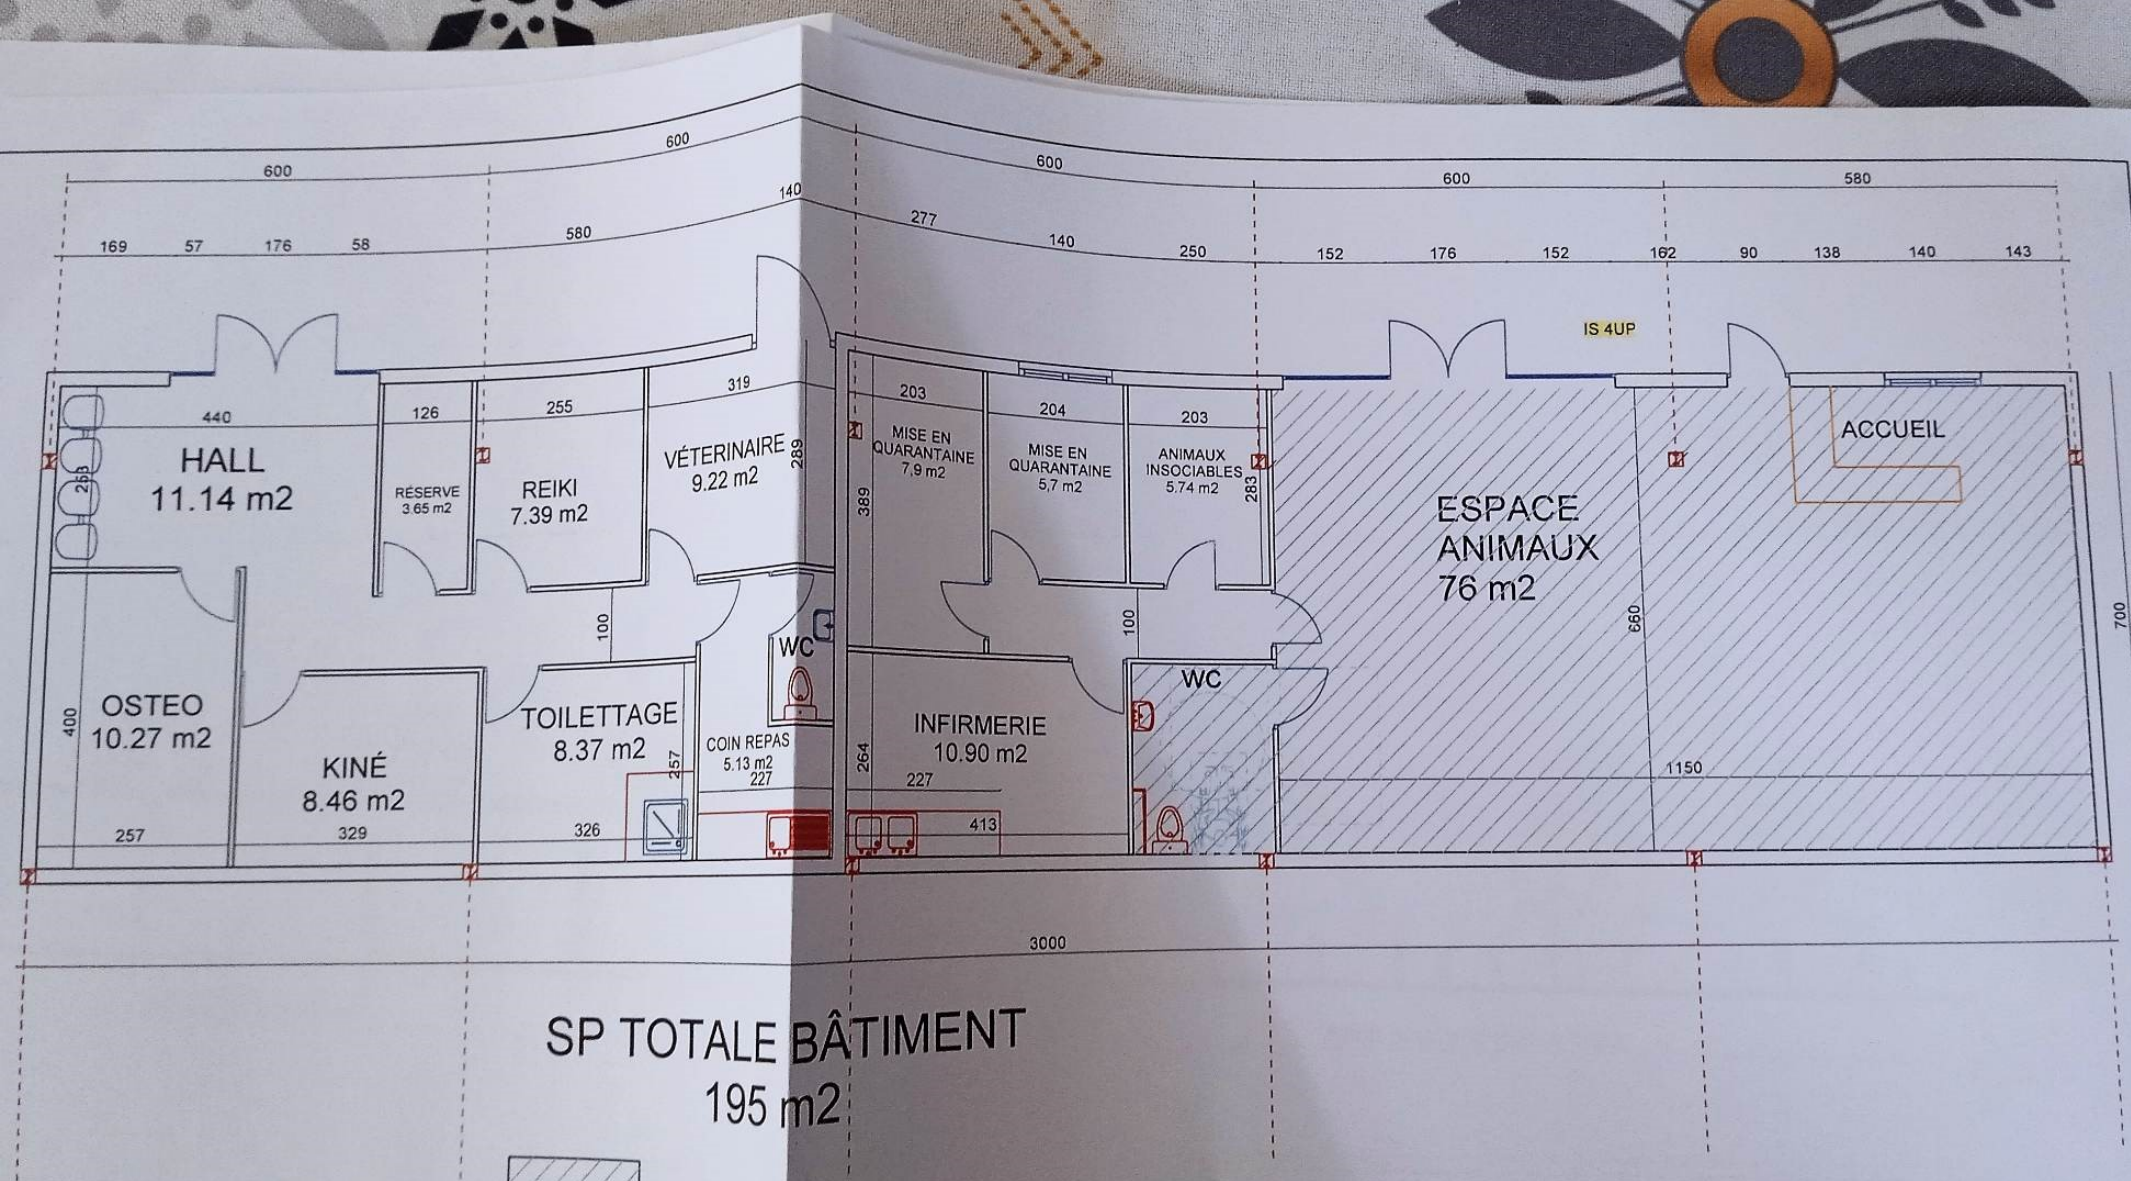


Surface accessible au public 81 m²

CHITECTURE